




6 VESTIBULE SECTION LOOKING LEFT  
 1/8" = 1'-0"

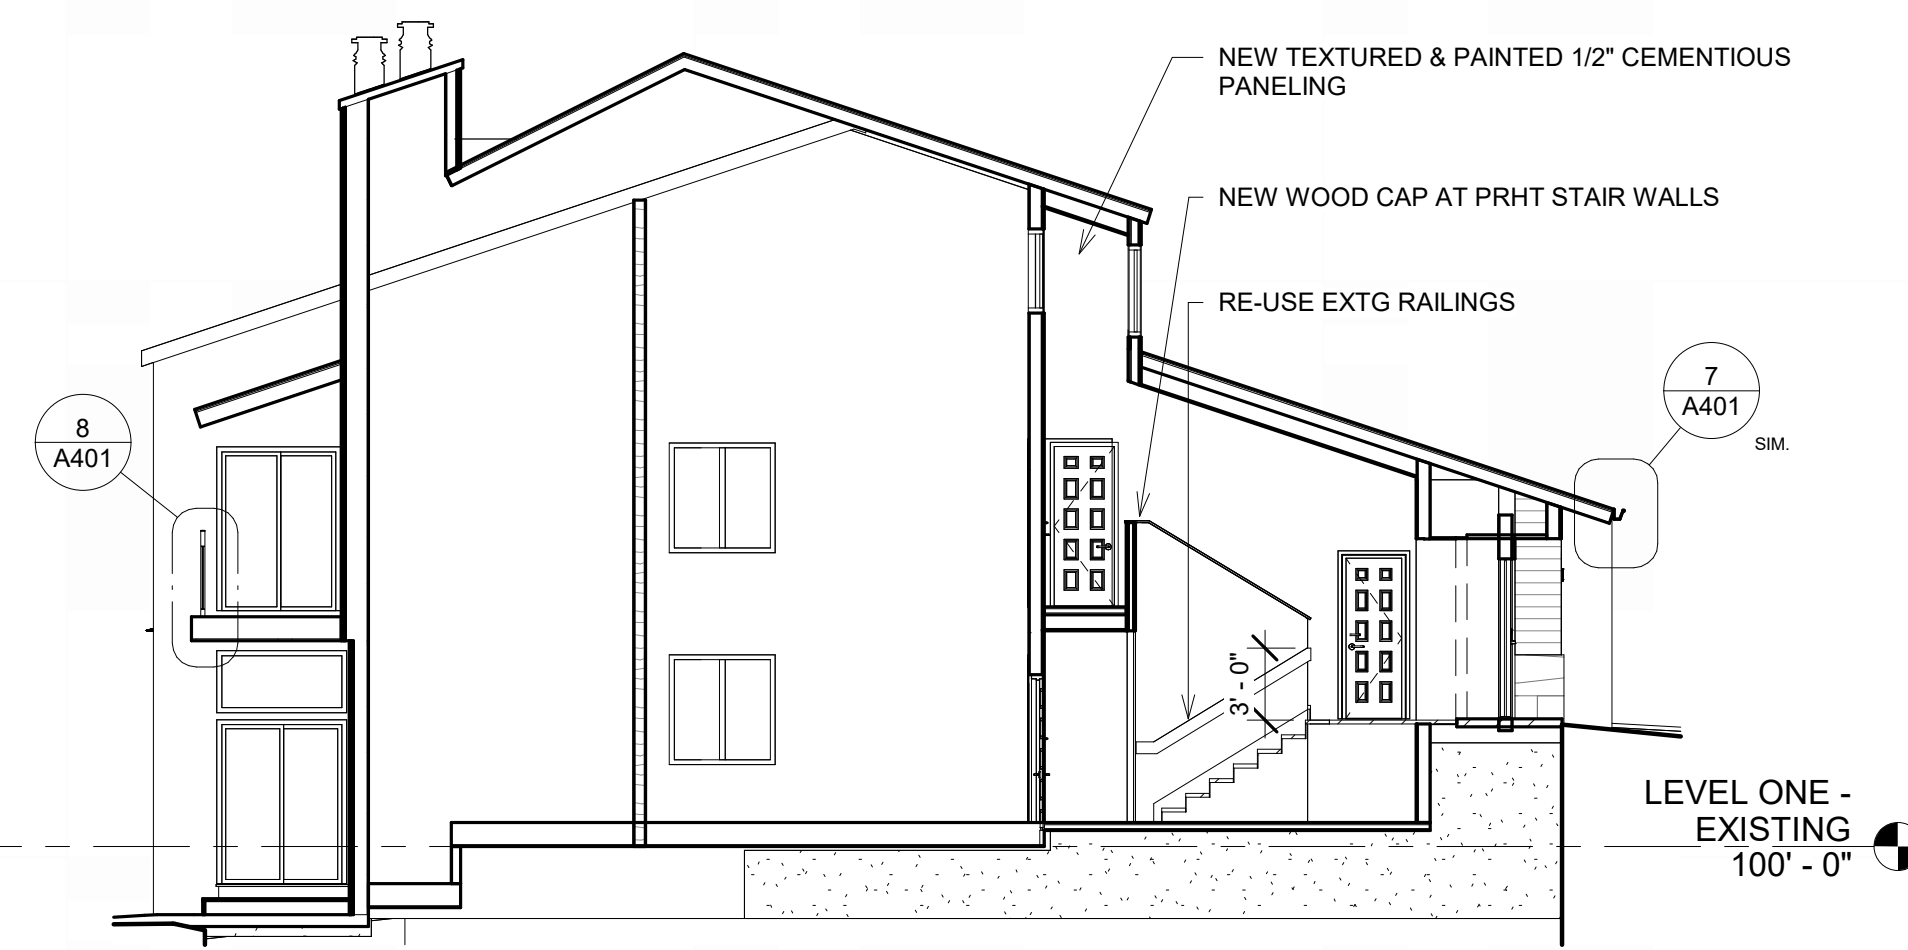


5 VESTIBULE SECTION LOOKING RIGHT  
 1/8" = 1'-0"

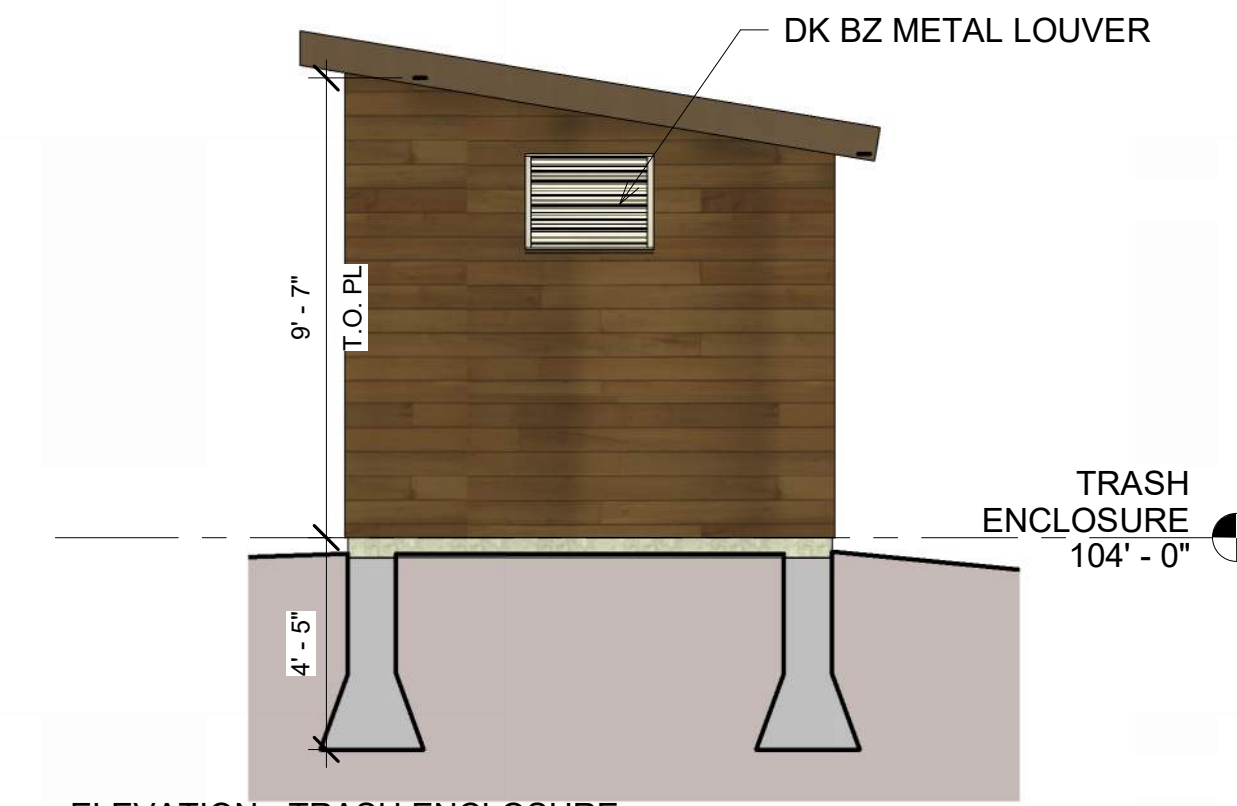

3 ELEVATION - TRASH ENCLOSURE - SOUTH  
 1/4" = 1'-0"

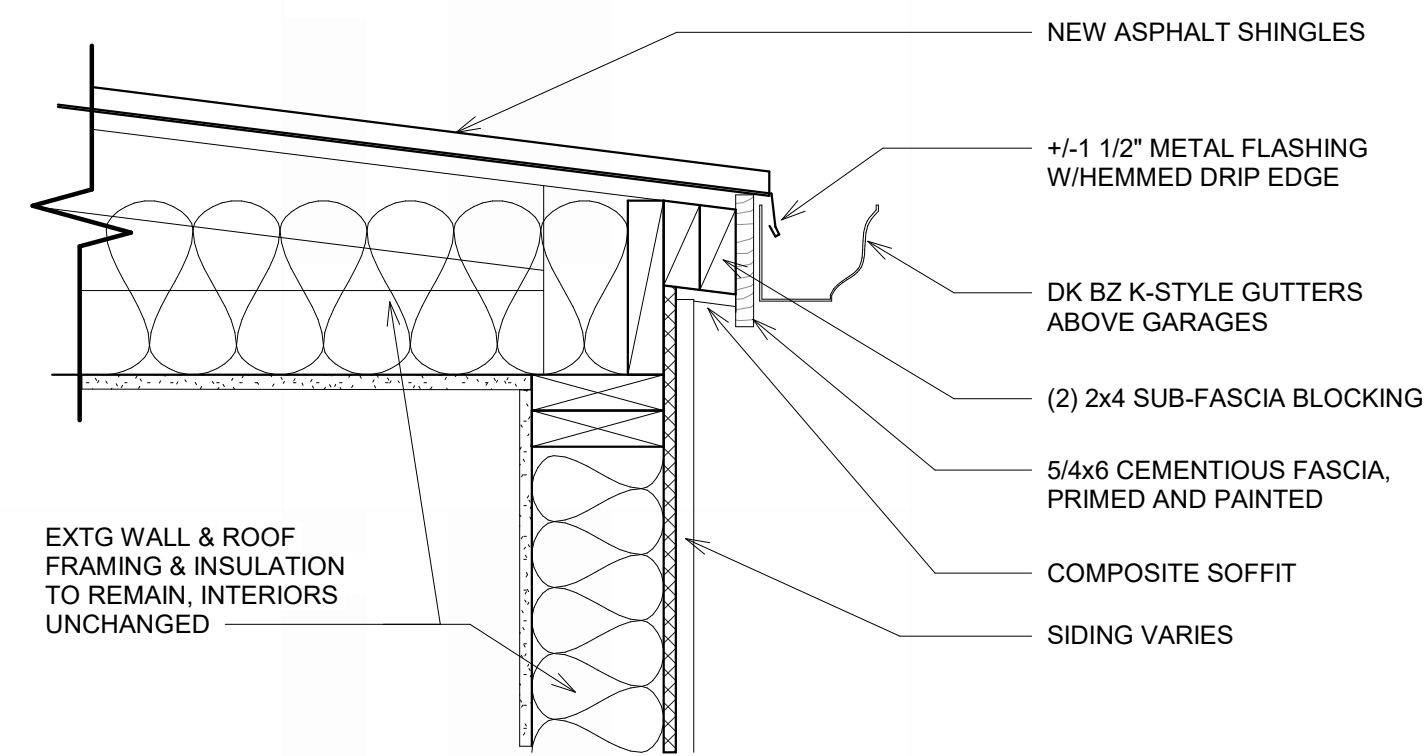


7 TYP. ROOF EAVE DETAIL  
 1 1/2" = 1'-0"

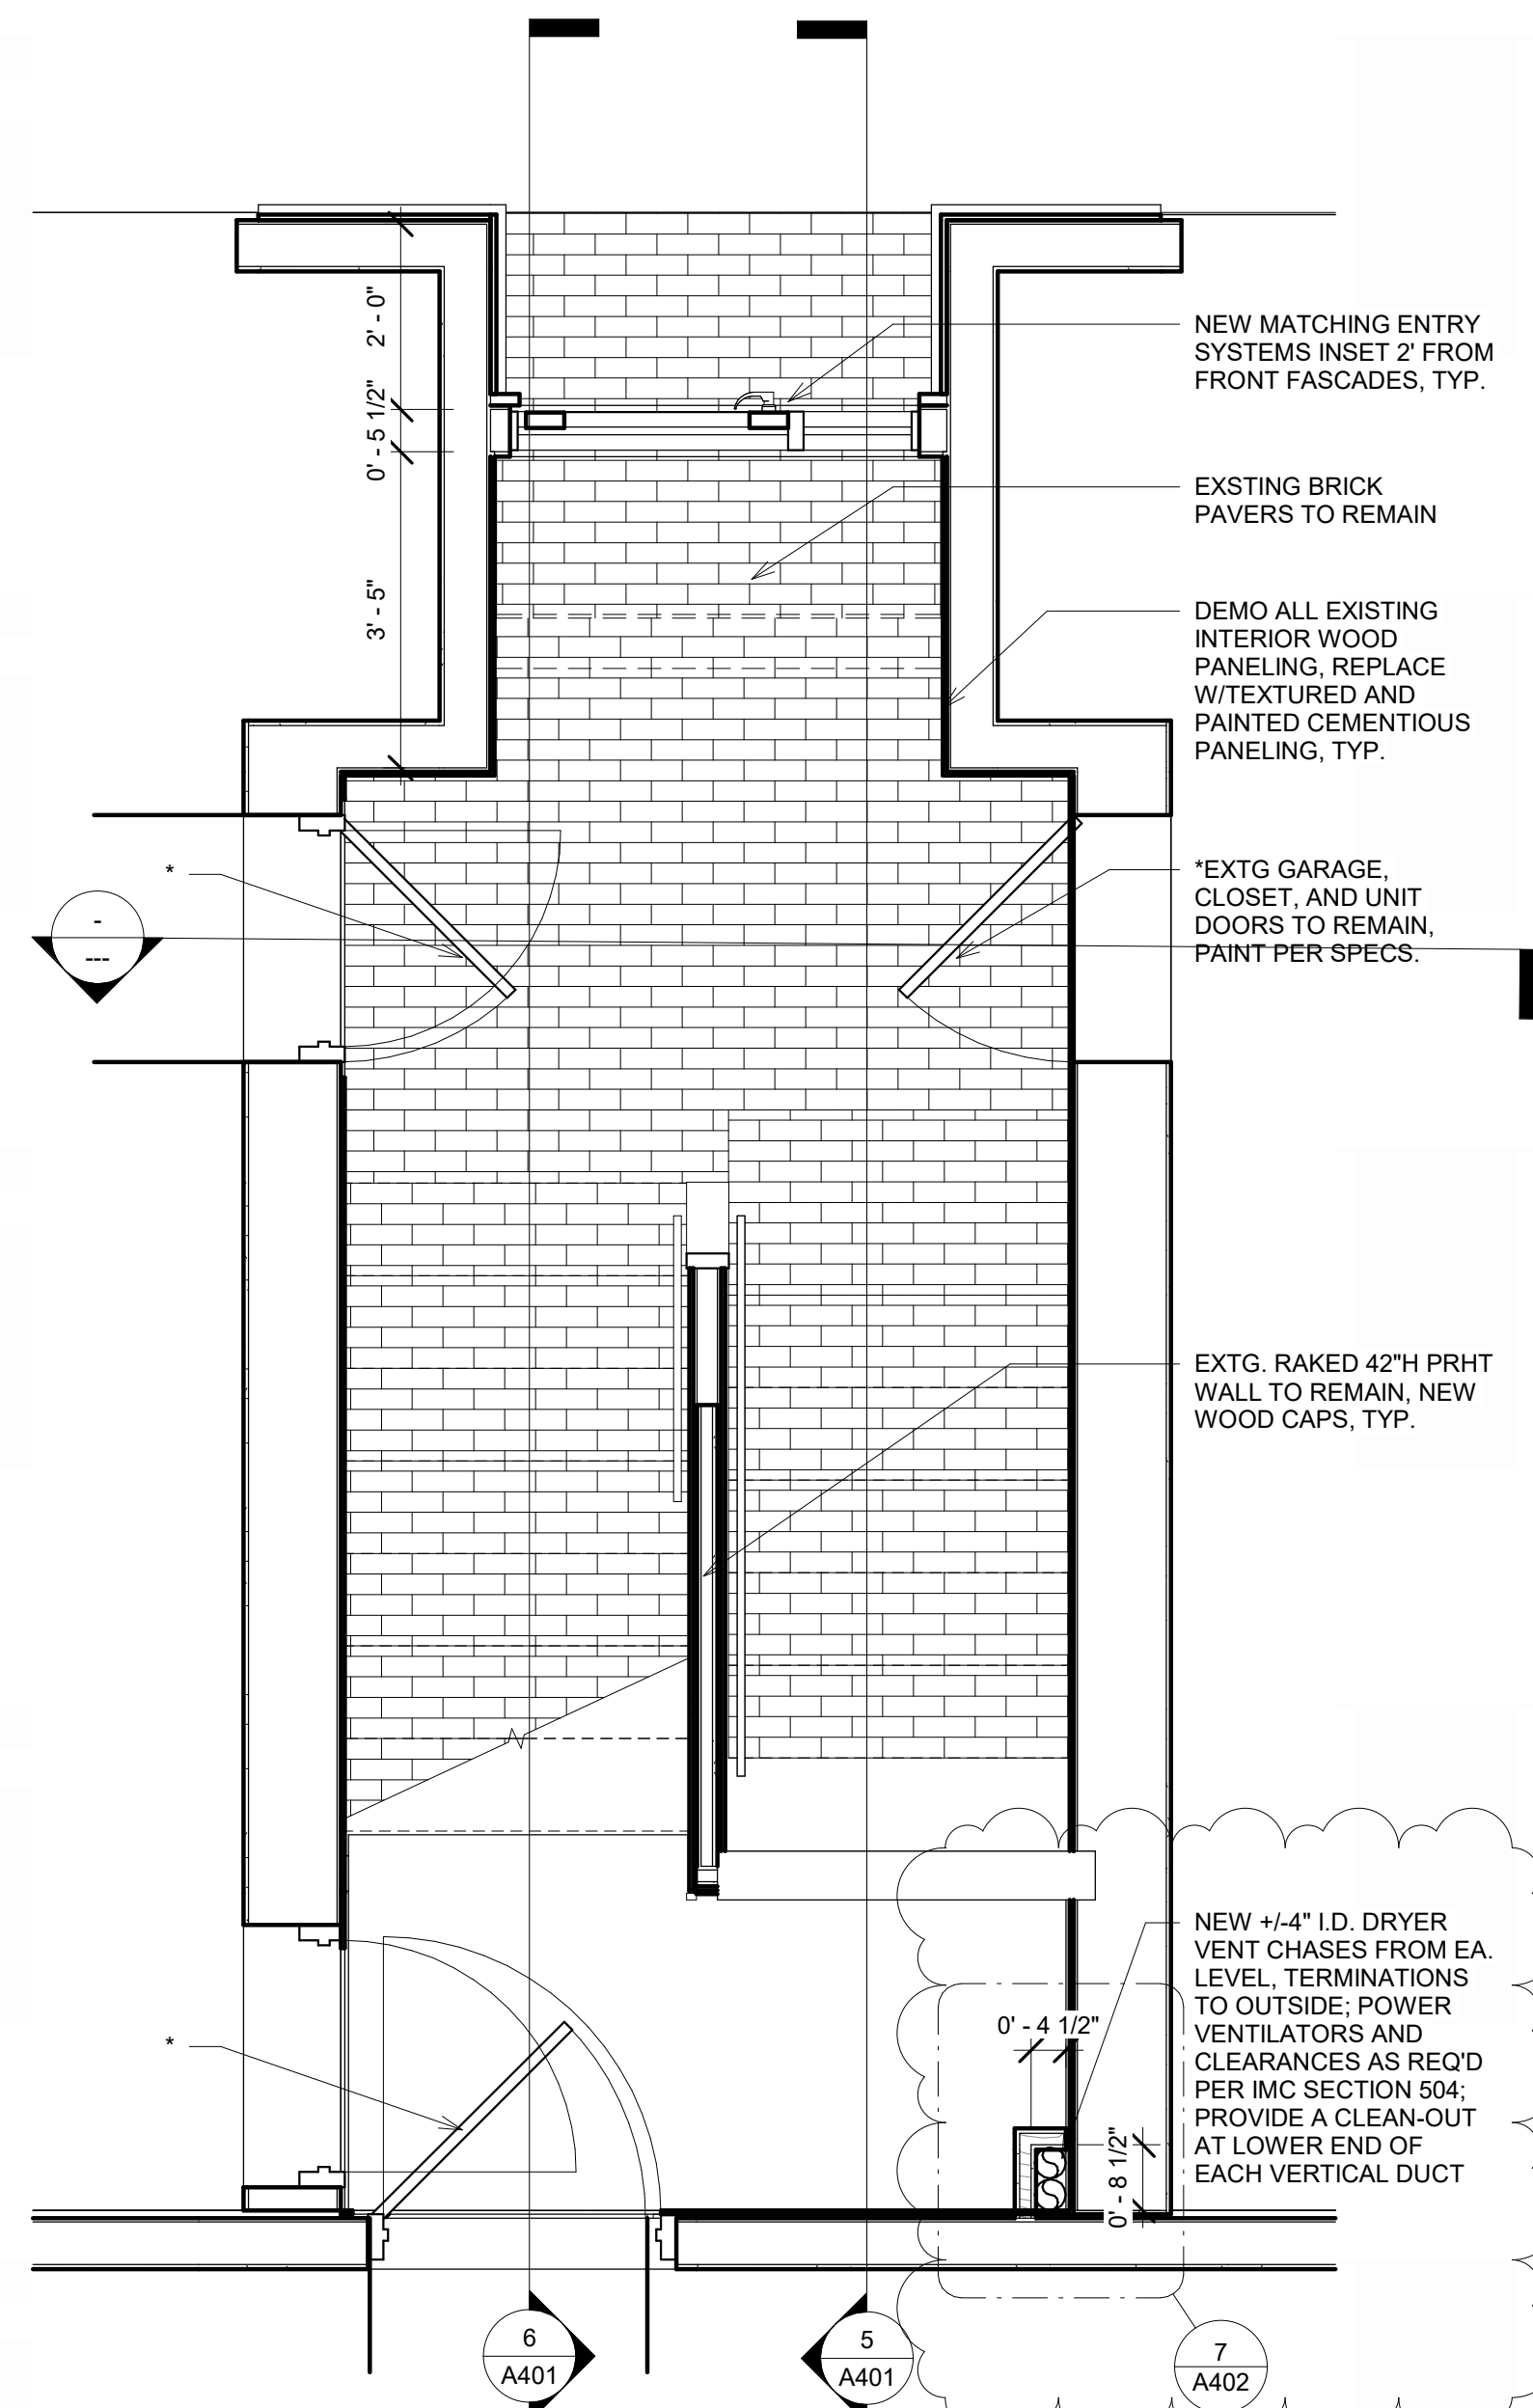


4 LEVEL ONE - PROPOSED TYP. VESTIBULE  
 1/2" = 1'-0"



2 ELEVATION - TRASH ENCLOSURE - WEST  
 1/4" = 1'-0"

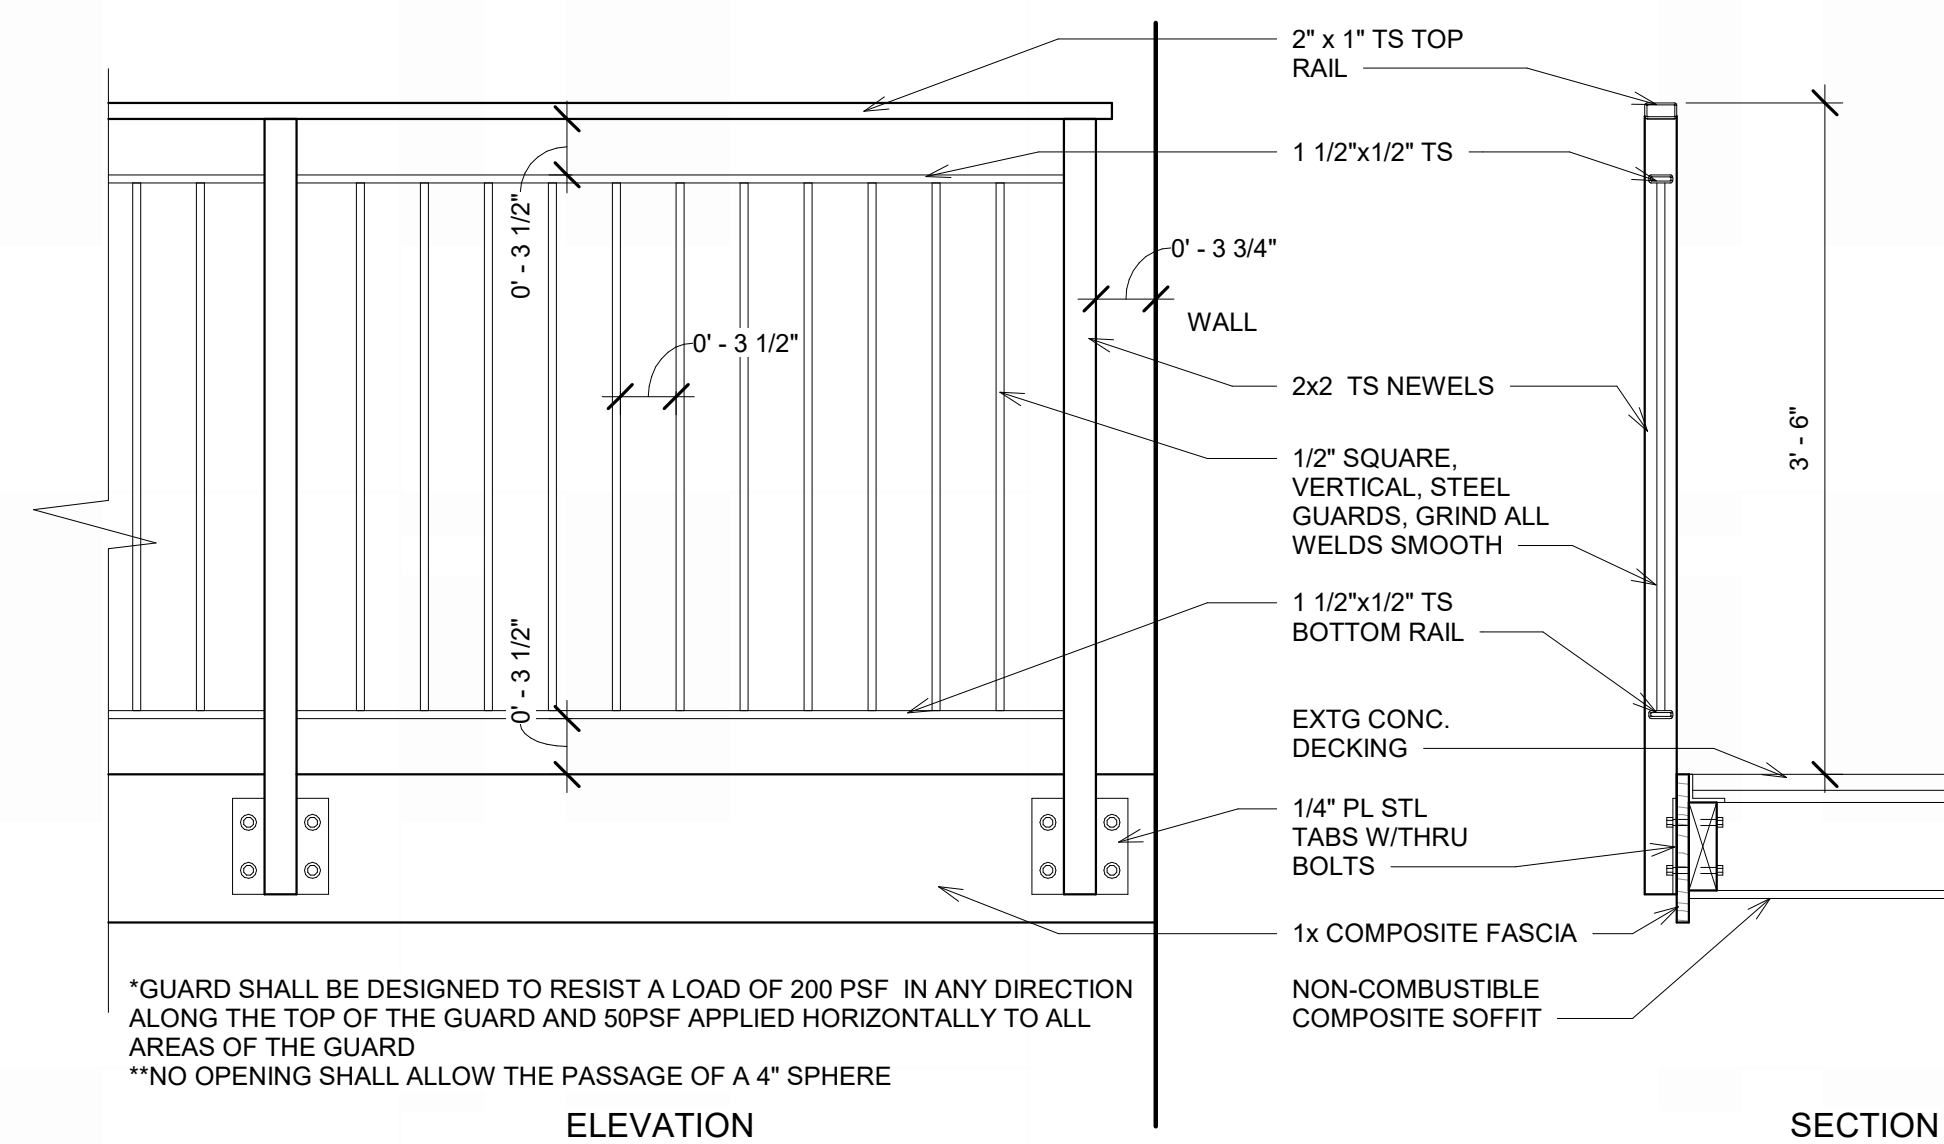

8 EXTERIOR RAILING DETAIL  
 1" = 1'-0"

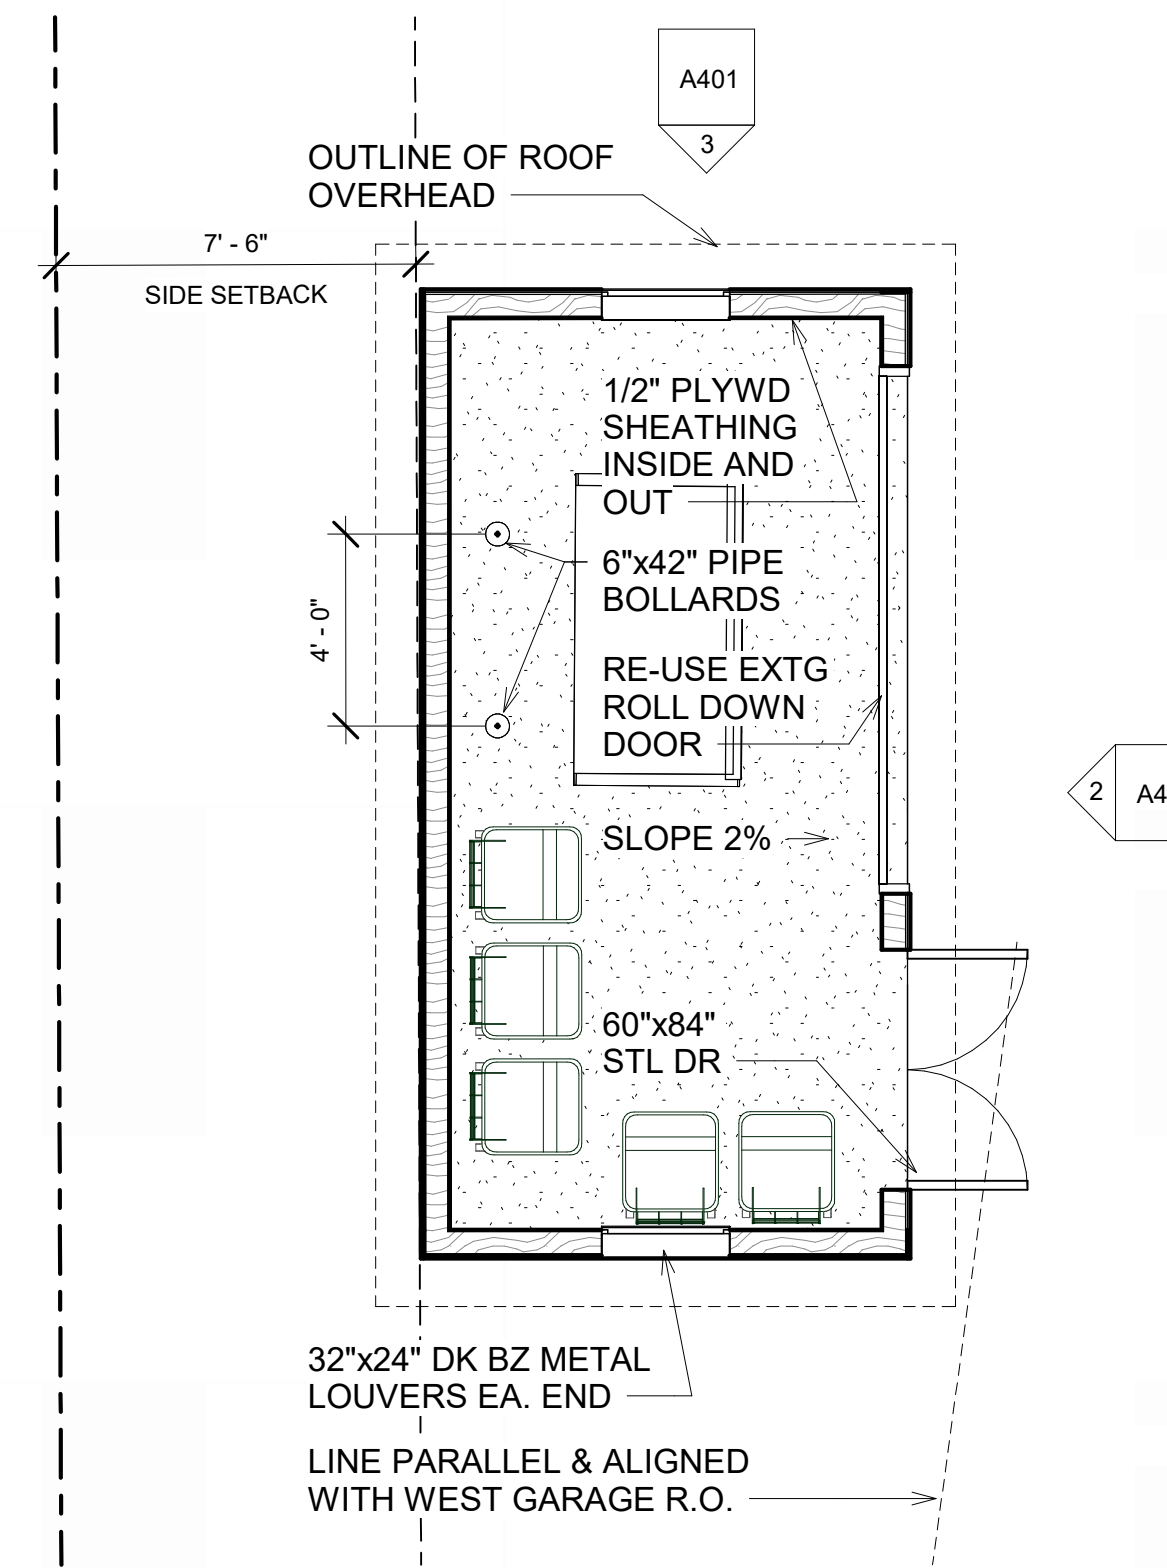

1 TRASH ENCLOSURE  
 1/4" = 1'-0"



FOR CONSTRUCTION

PO BOX 5293  
 W. MICHAEL CURRENT  
 W.A. CO. LICENSED ARCHITECT  
 402525  
 970.331.6345  
 www.currentarchitects.com

CURRENT ARCHITECTS AND ASSOCIATES

STONE CREEK CONDOMINIUMS  
 760 WEST BEAVER CREEK BLVD  
 AVON, COLORADO

No.	Description	Date
2	Revision 2	03.11.2026

Project number SCC-25  
 Date 03.10.2026  
 Drawn by WMC

ENLARGED PLANS AND DETAILS

A401













